





/ZERO+/ECOLOGICAL SQUARE/ FALL 2013 /

/GROUP 19 MAY WIND/STUDENTS : MING LEI, WANG YUCHAN


/CRITICS : SIMONE GIOSTRA/ROBERTO MANCINI/ TUTORS : VALERIO SIGNORELLI/ROY NASH

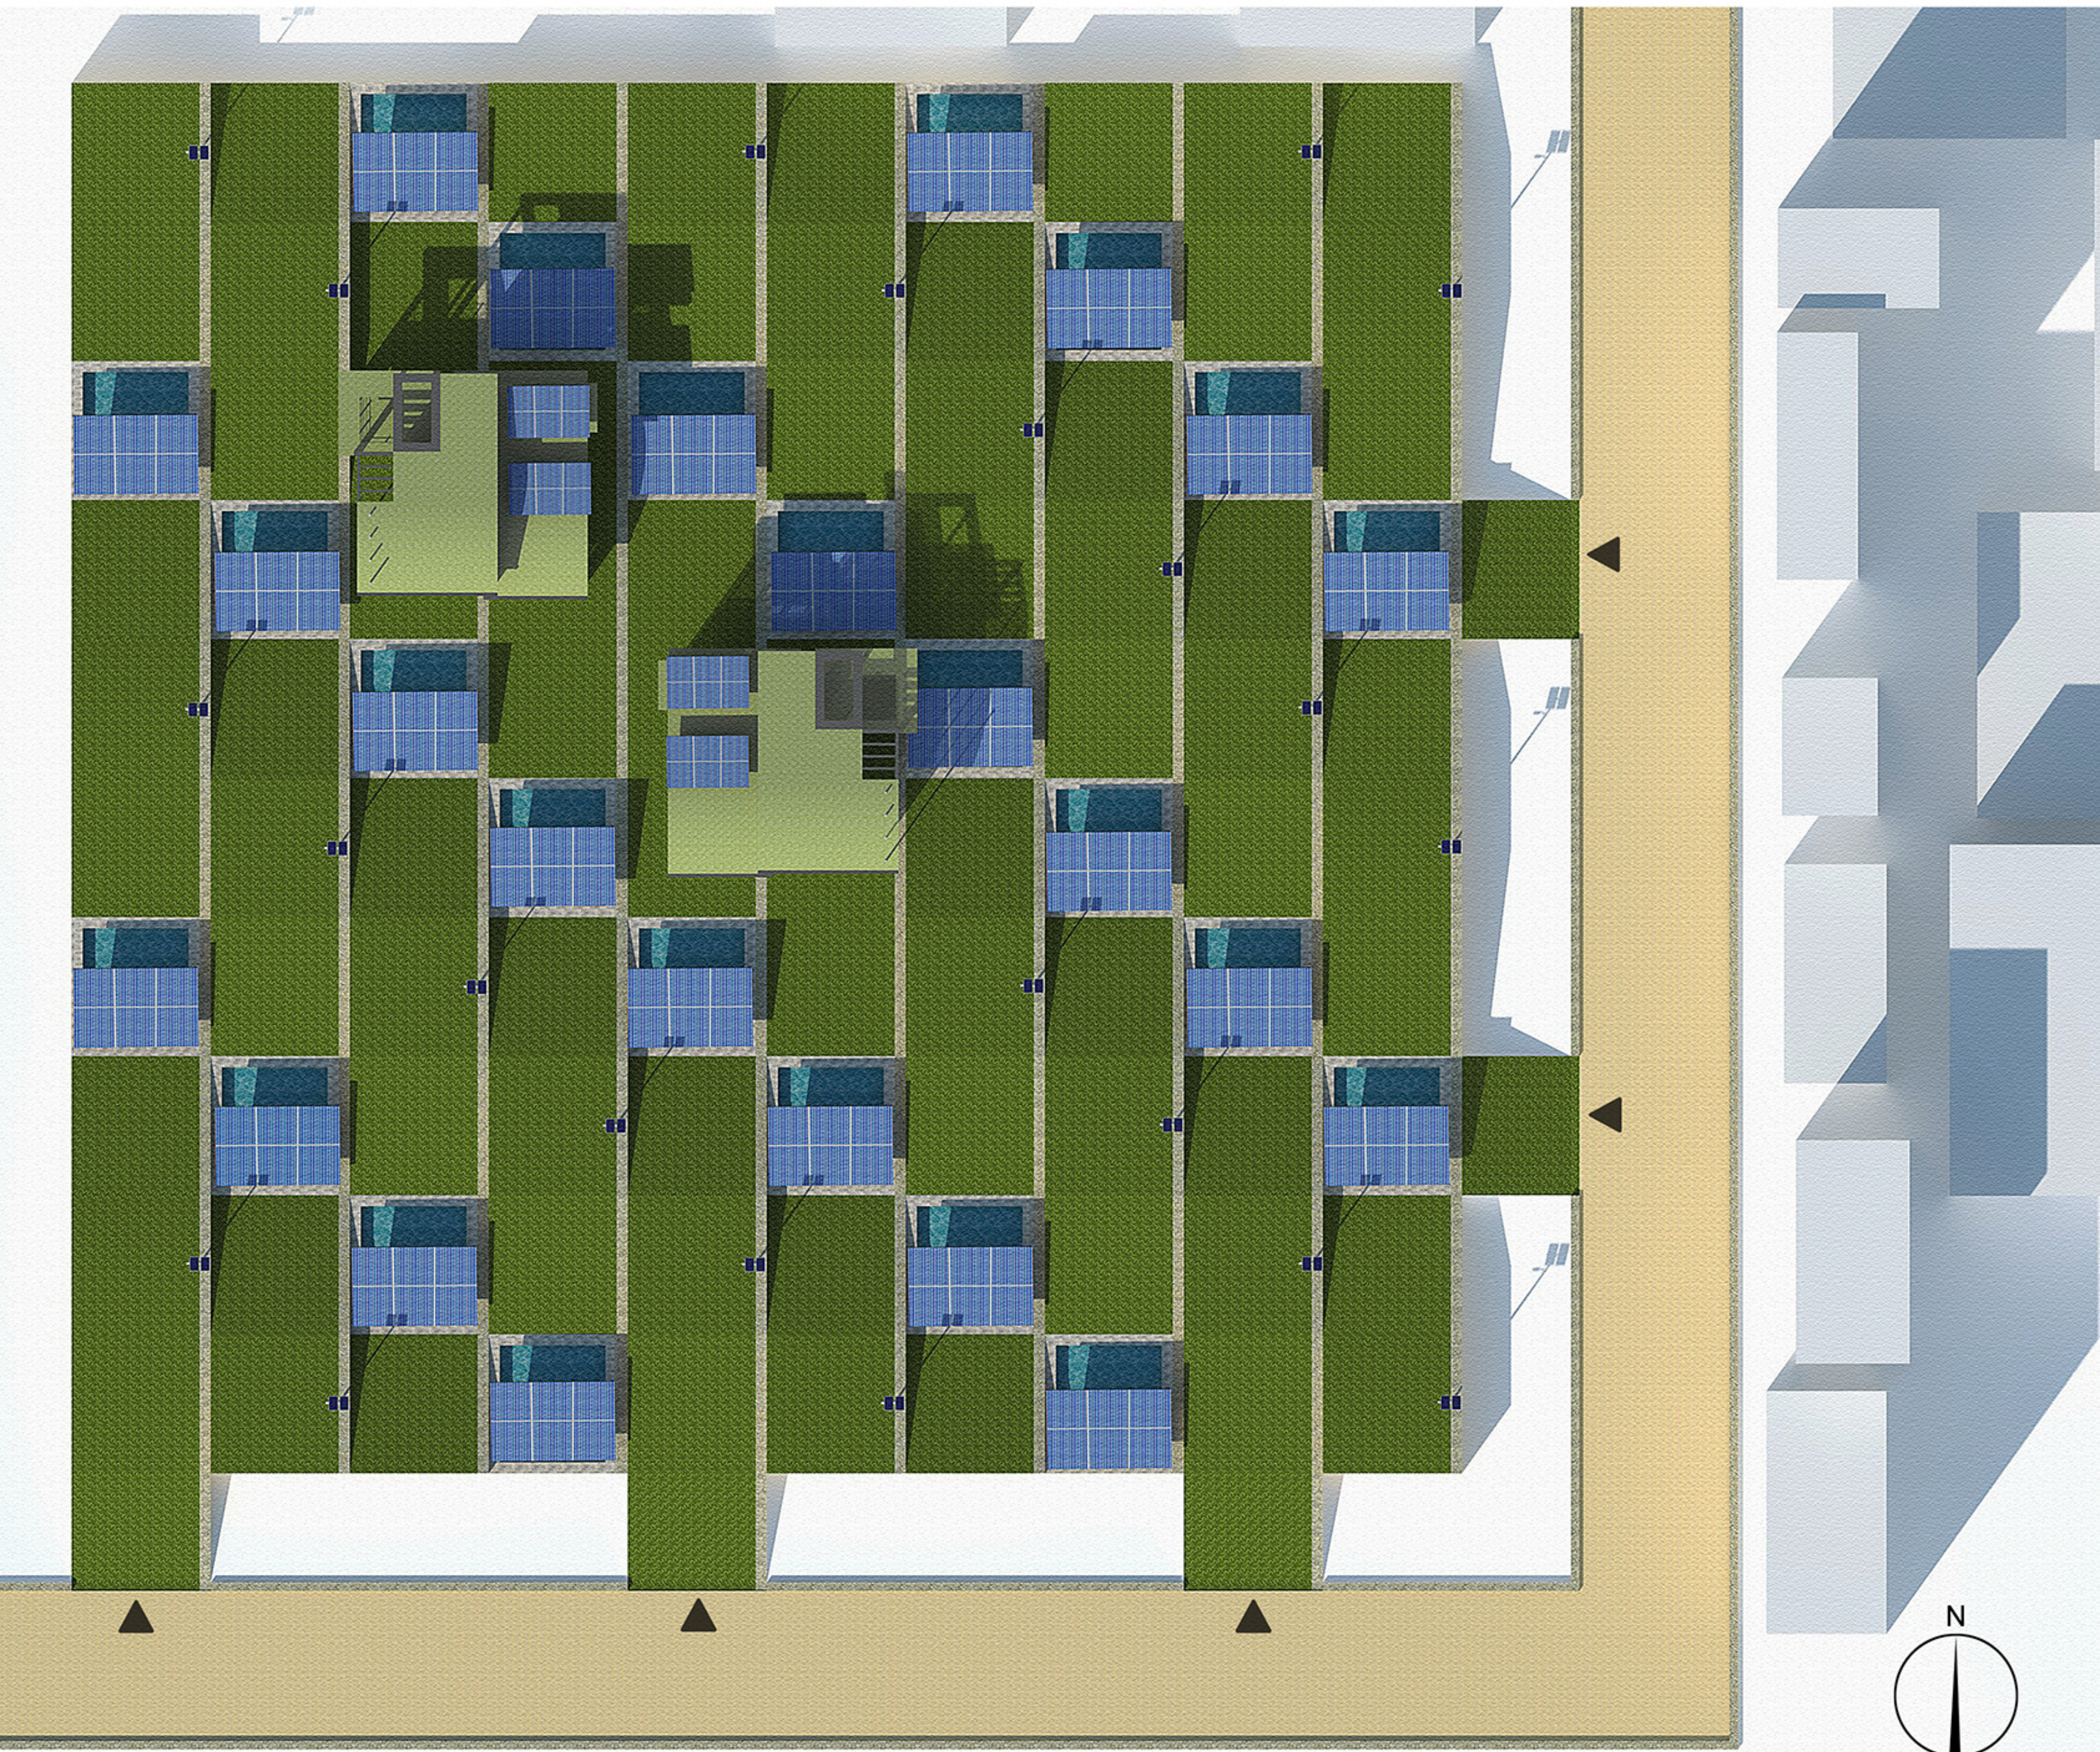

SITE PLAN SCALE 1 :250

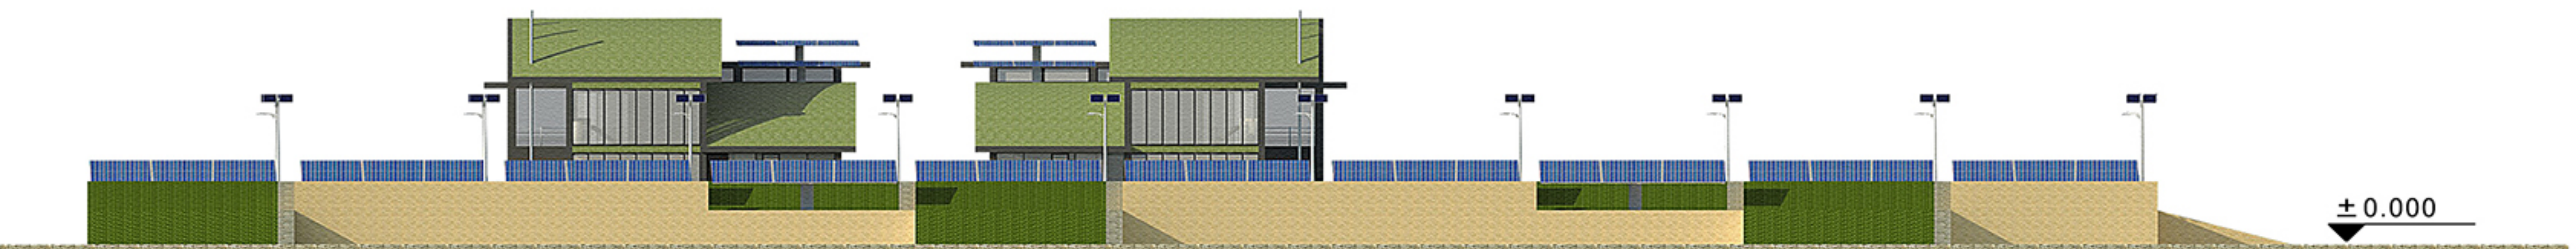

SOUTH ELEVATION SCALE 1 :200

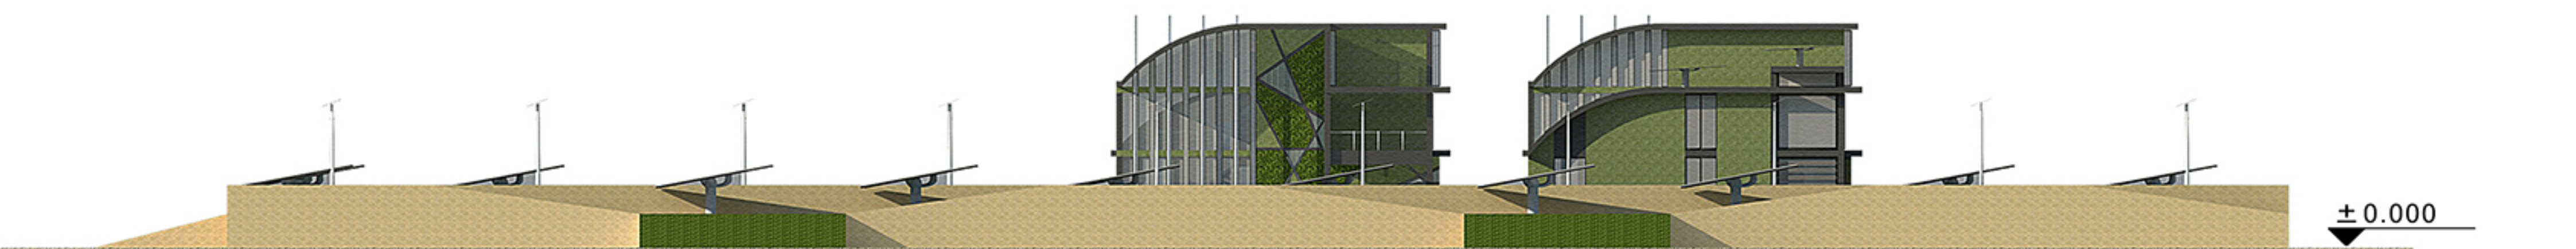

EAST ELEVATION SCALE 1 :200