



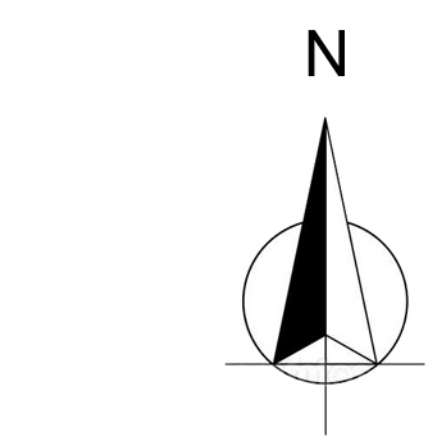


/ZERO+/ECOLOGICAL SQUARE/ FALL 2013 /

/GROUP 19 MAY WIND/STUDENTS : MING LEI, WANG YUCHAN


/CRITICS : SIMONE GIOSTRA/ROBERTO MANCINI/ TUTORS : VALERIO SIGNORELLI/ROY NASH

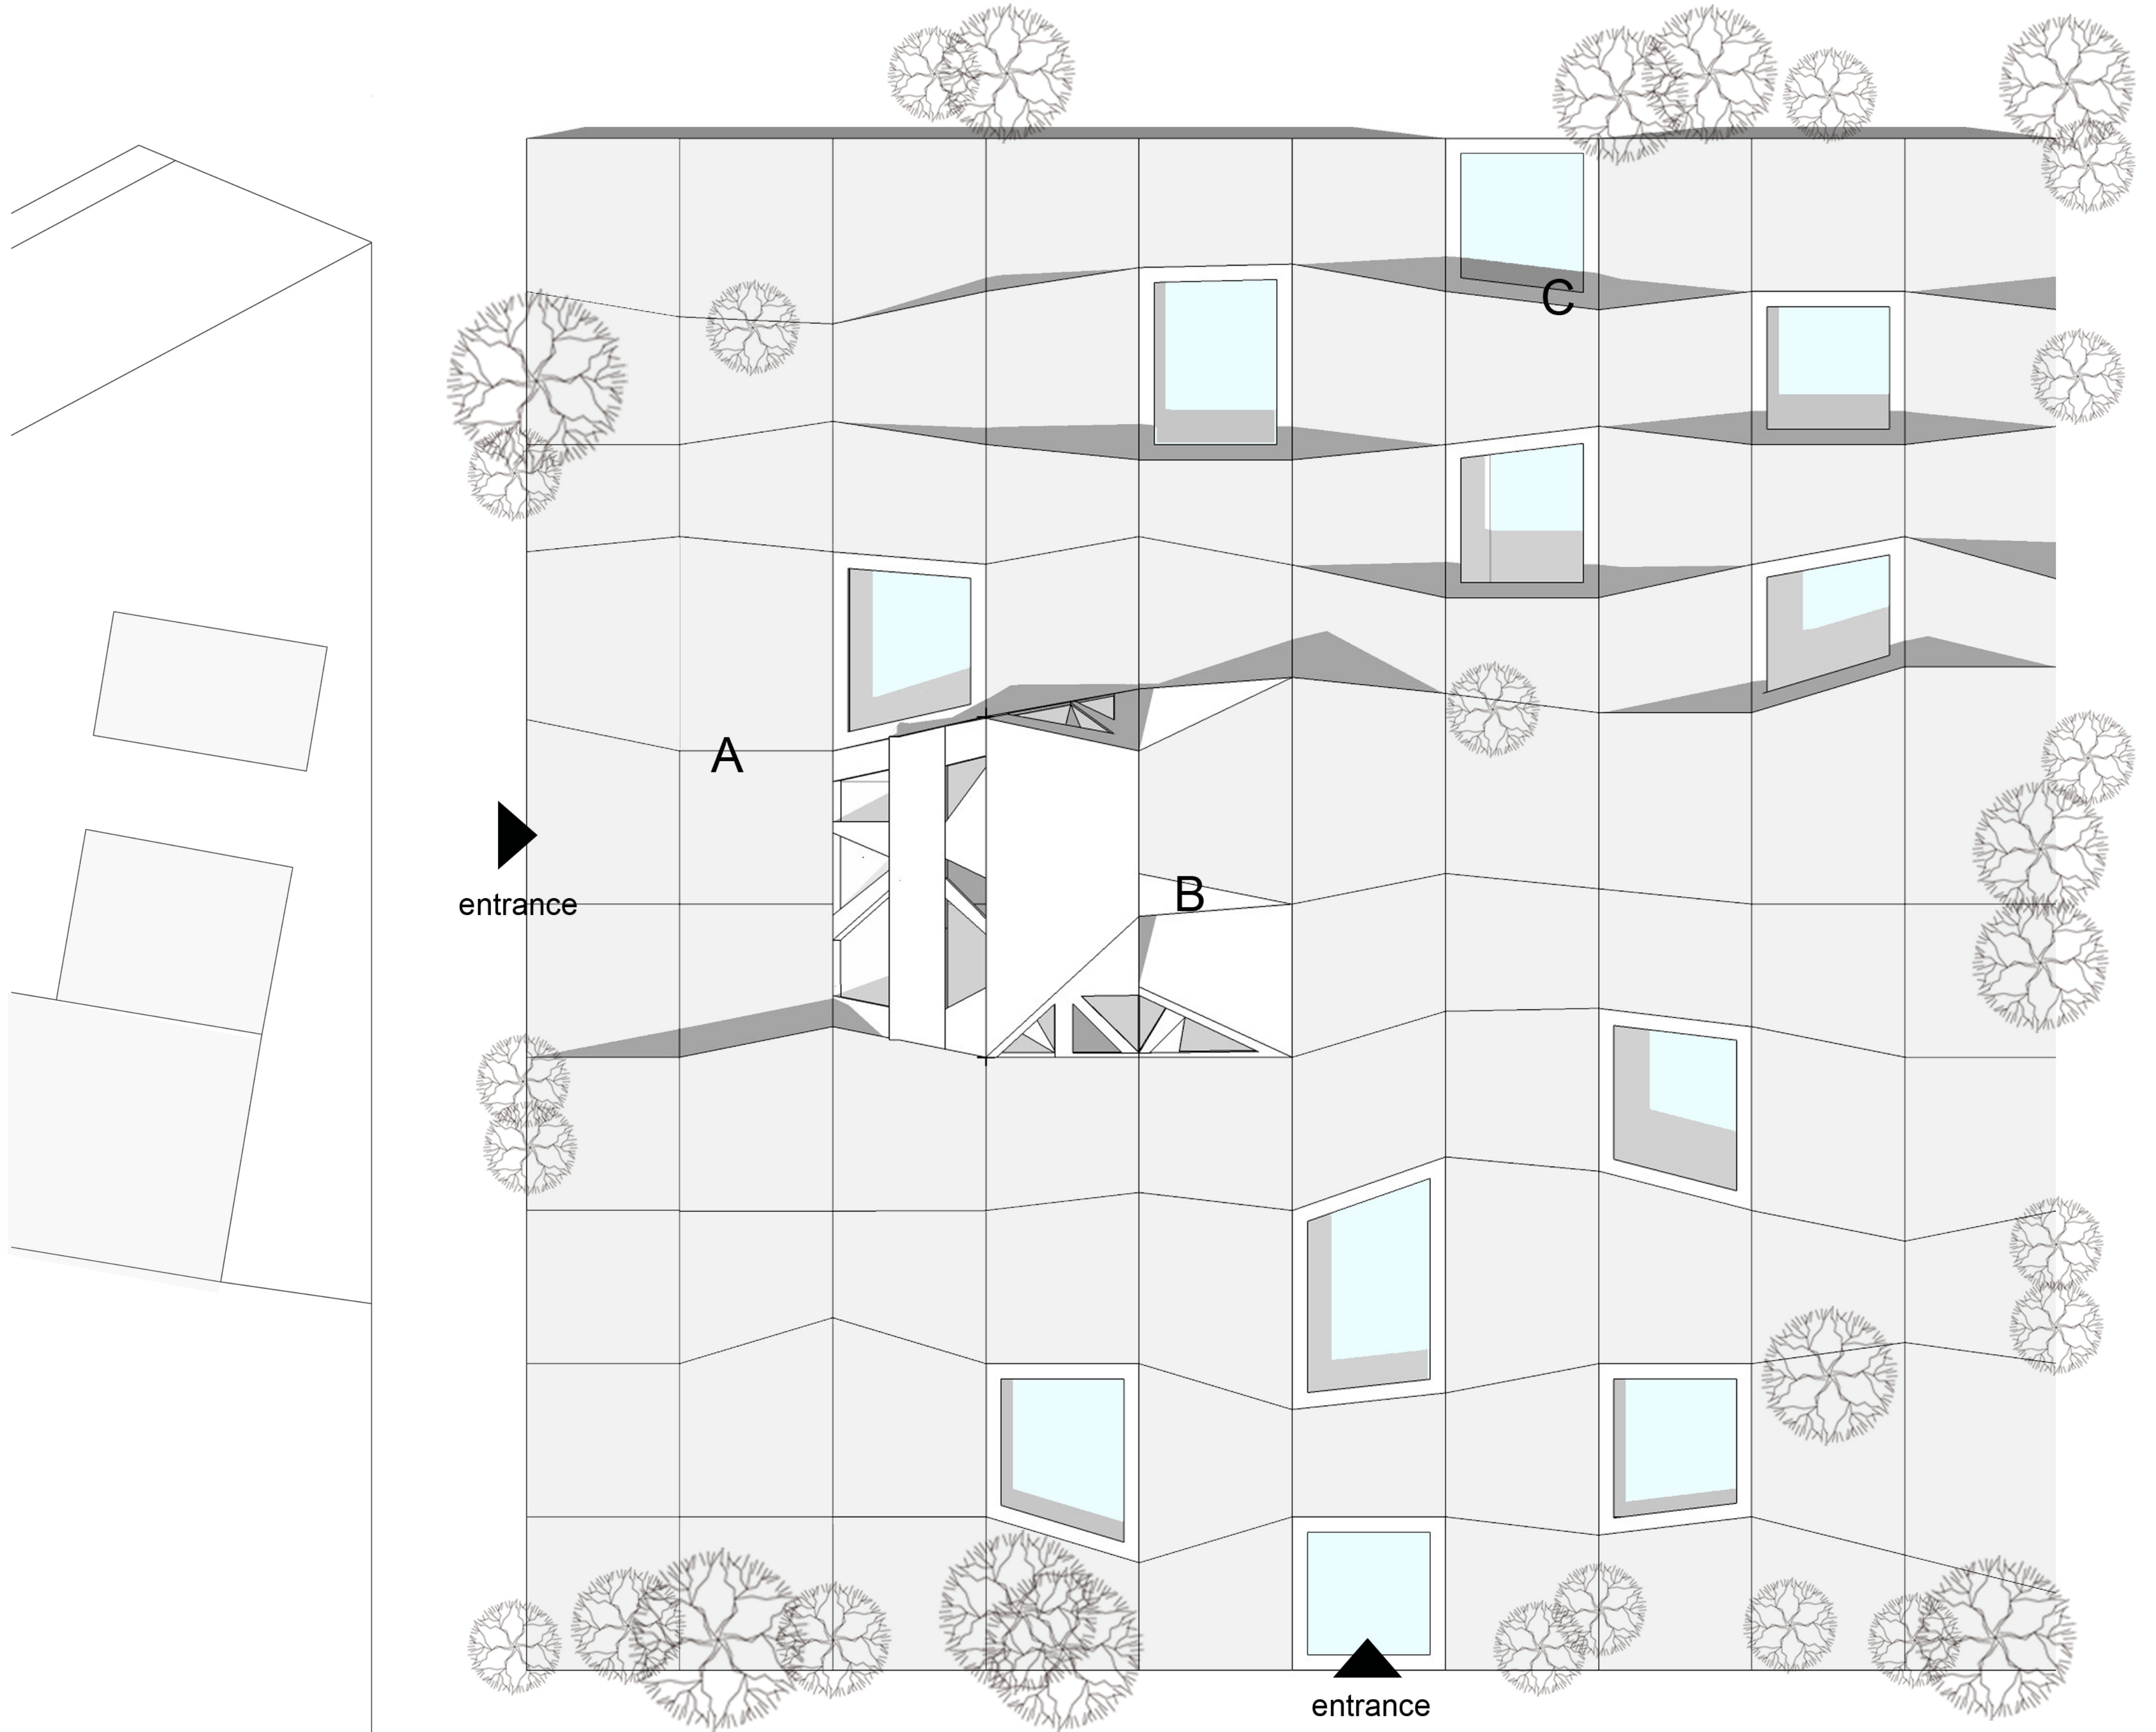


GENERAL LAYOUT PLAN 1: 250

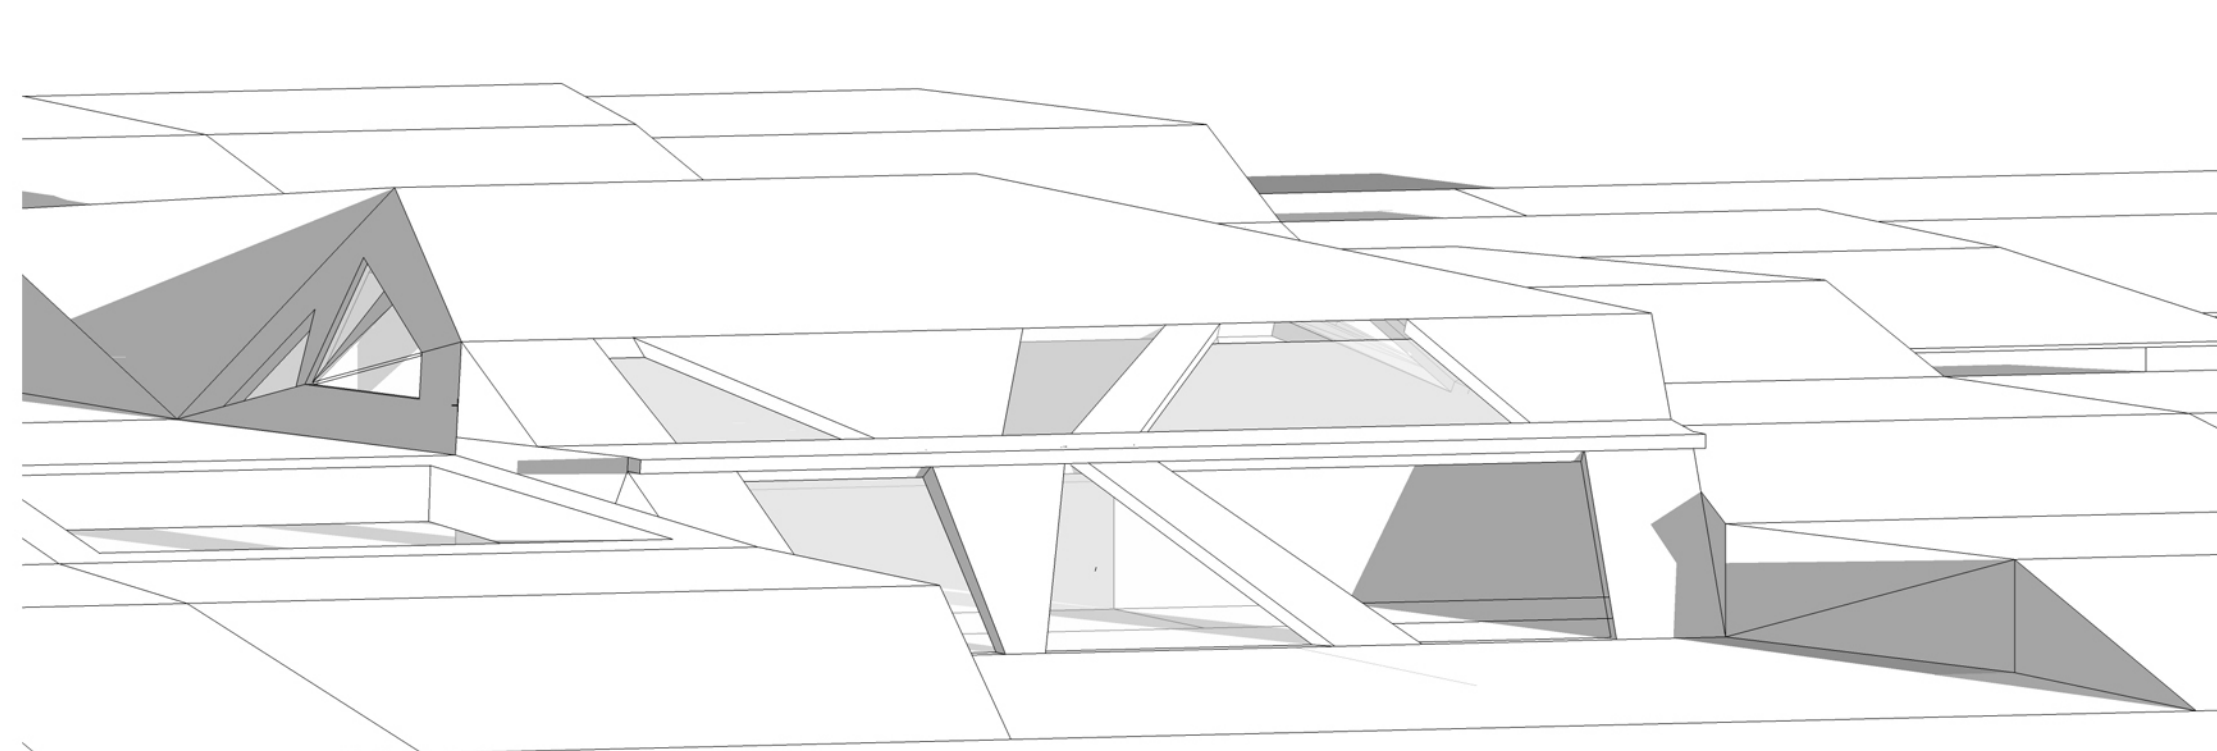

A entrance to the house

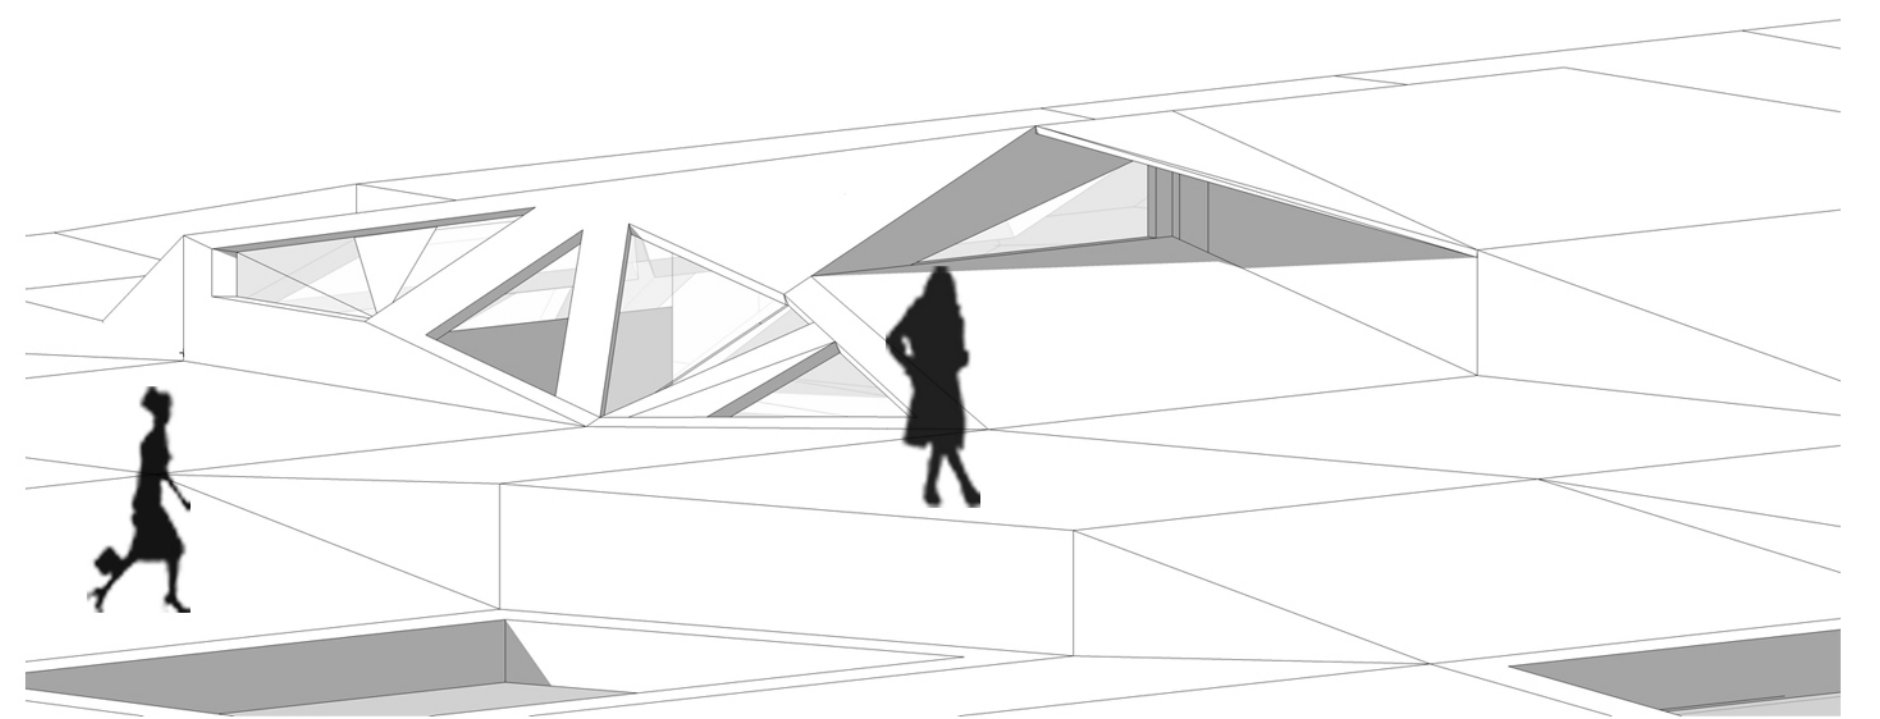

B entrance to the factory

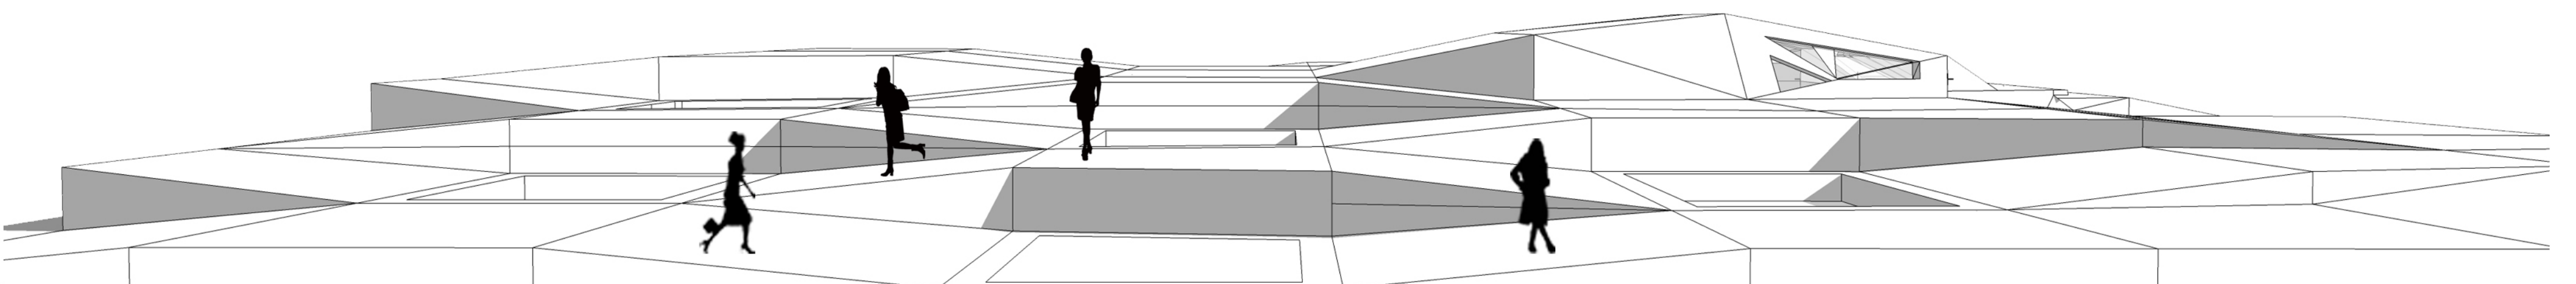

C perspective of ramp