

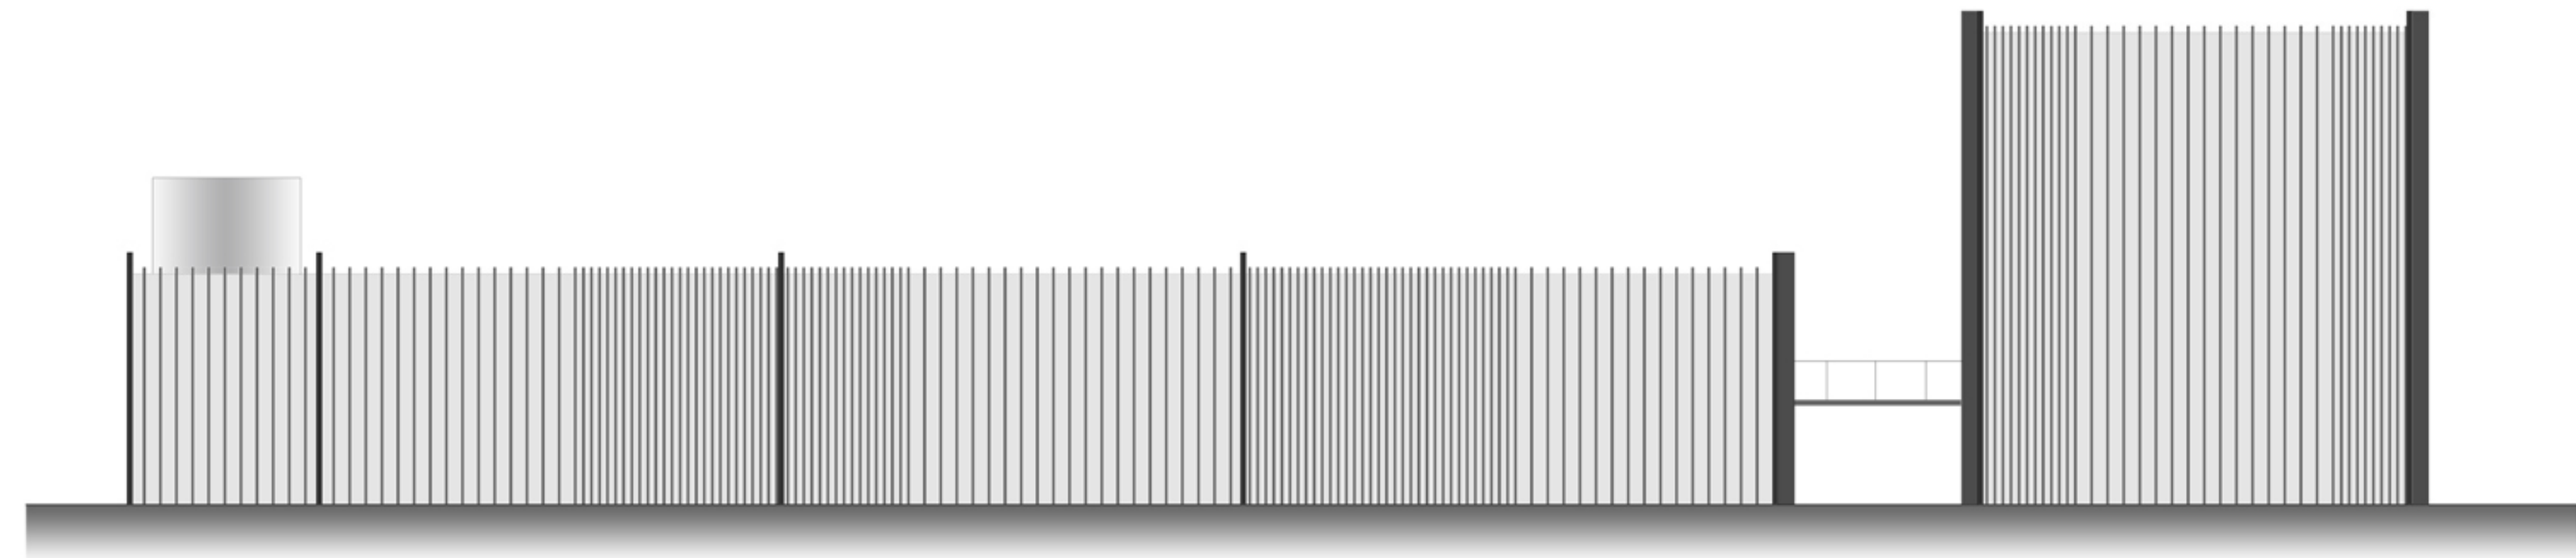


PLAN 1:100

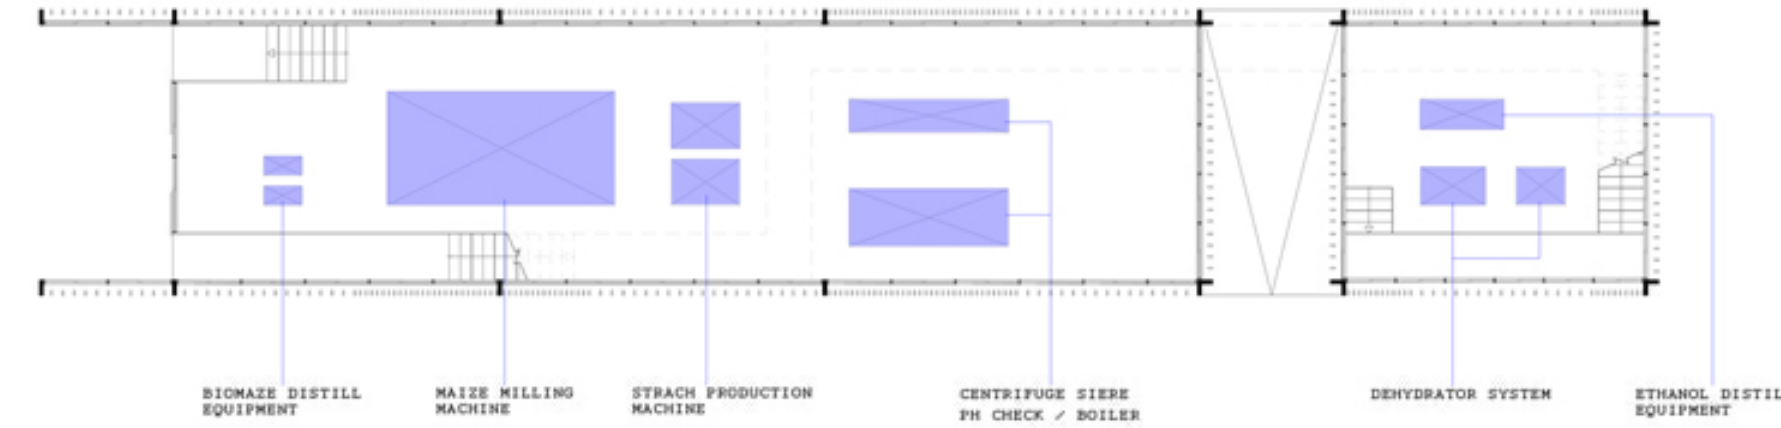

VIEW 1:100

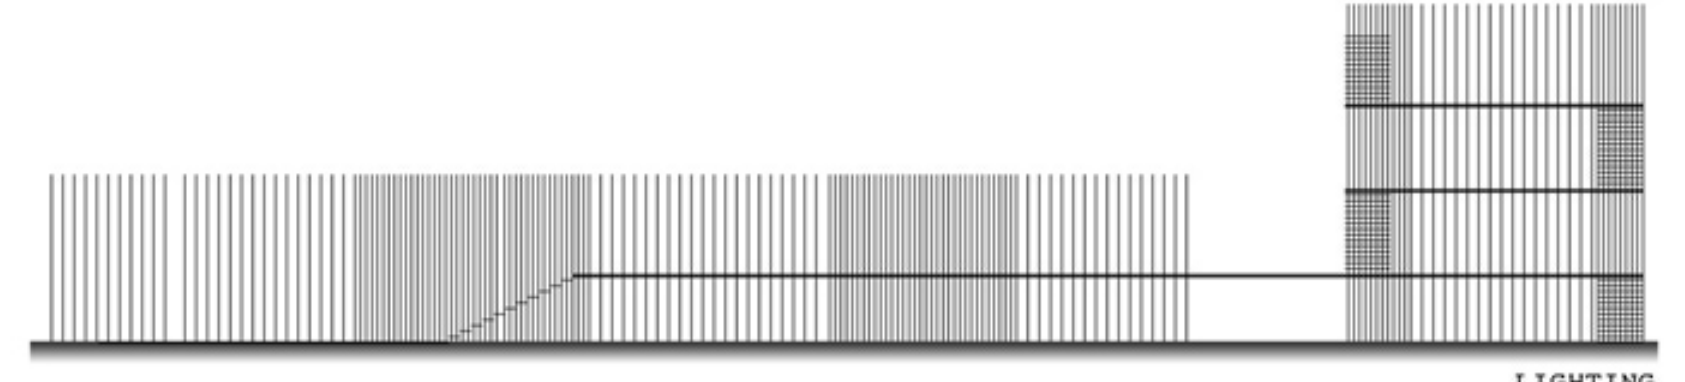

SECTION 1:100

